


SAMPLE RESIDENTIAL SITE PLAN

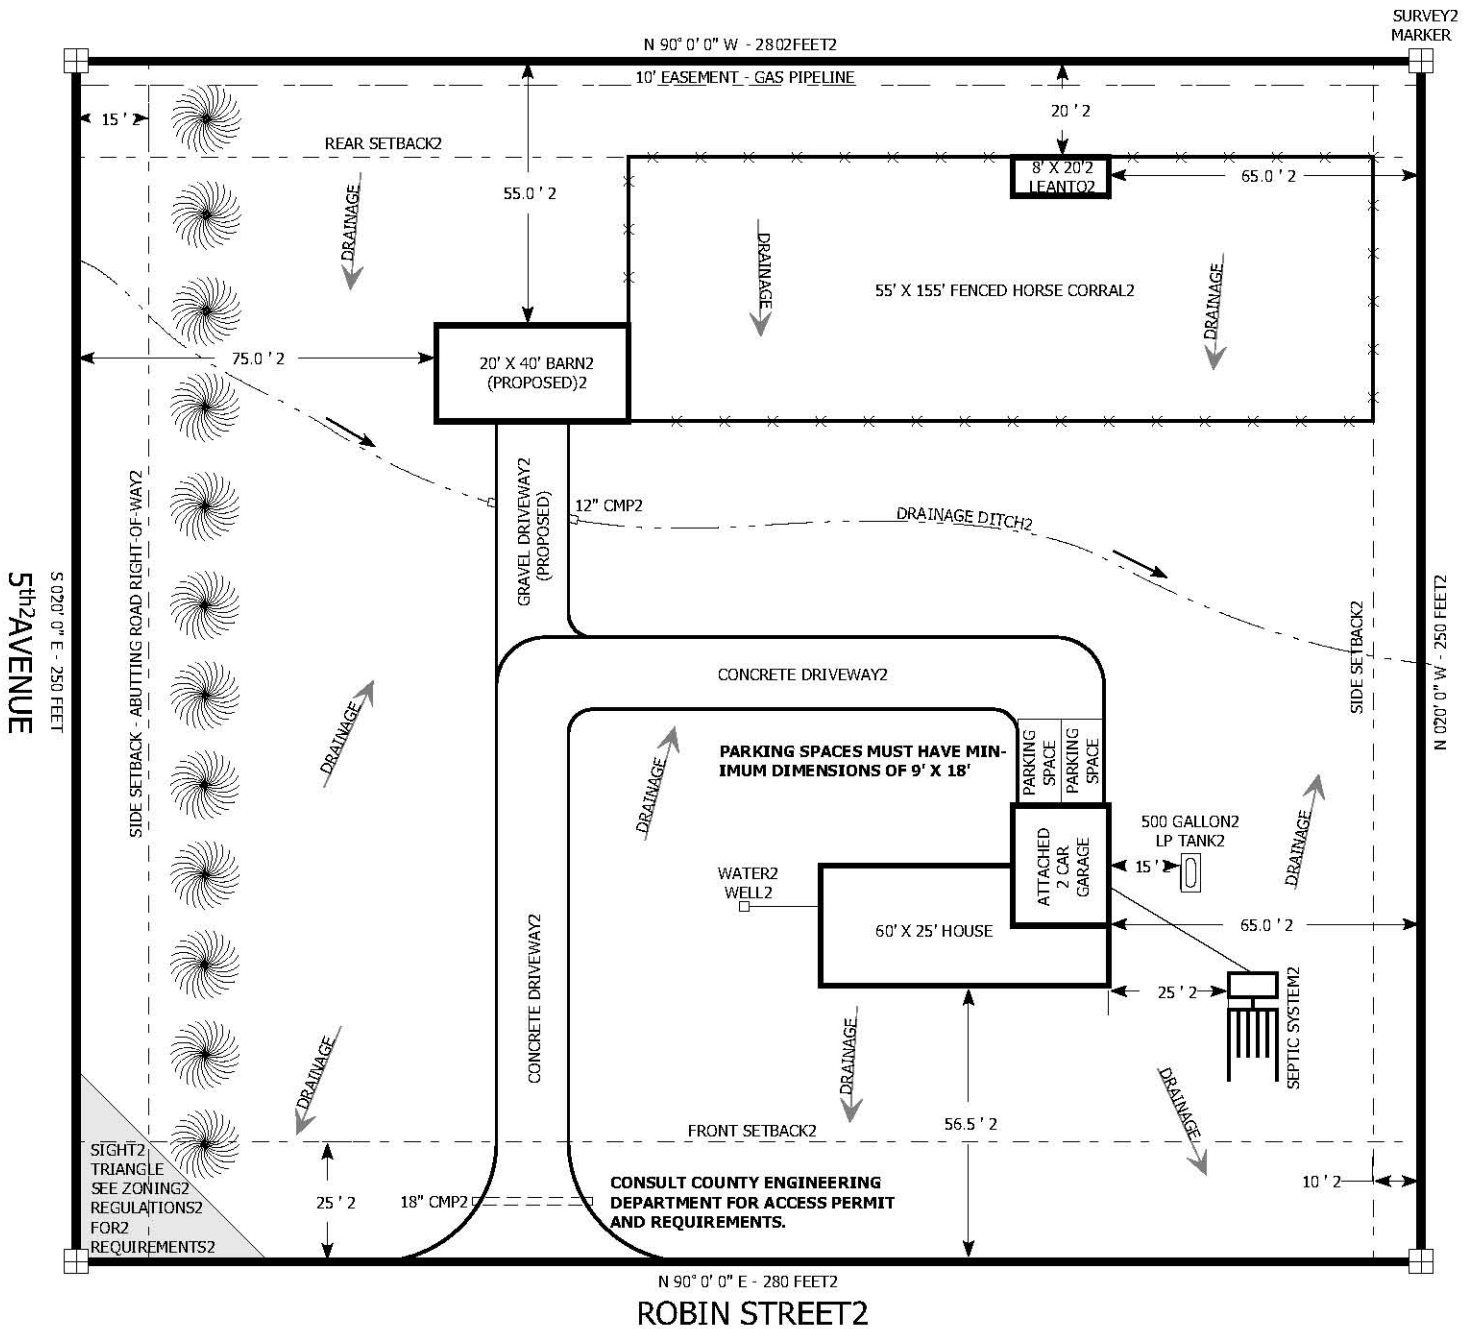

All Site Plans Should Include

Map Components	Lot Lines	Access	Sewer	Drainage
North Arrow Drawing Scale	Dimensions Bearings	Location Dimensions Surface Culverts	Public Septic System	Other Additional items may be required. Contact the Sweetwater County Land Use Department
Property Corners	Structures	Water Source	Easements	
Location Type (Set, Found)	Existing Locations Proposed Locations Setbacks Dimensions	Public Well	Type Location Dimensions	



Scale
1" = 40'