


Sample Drainage Plan

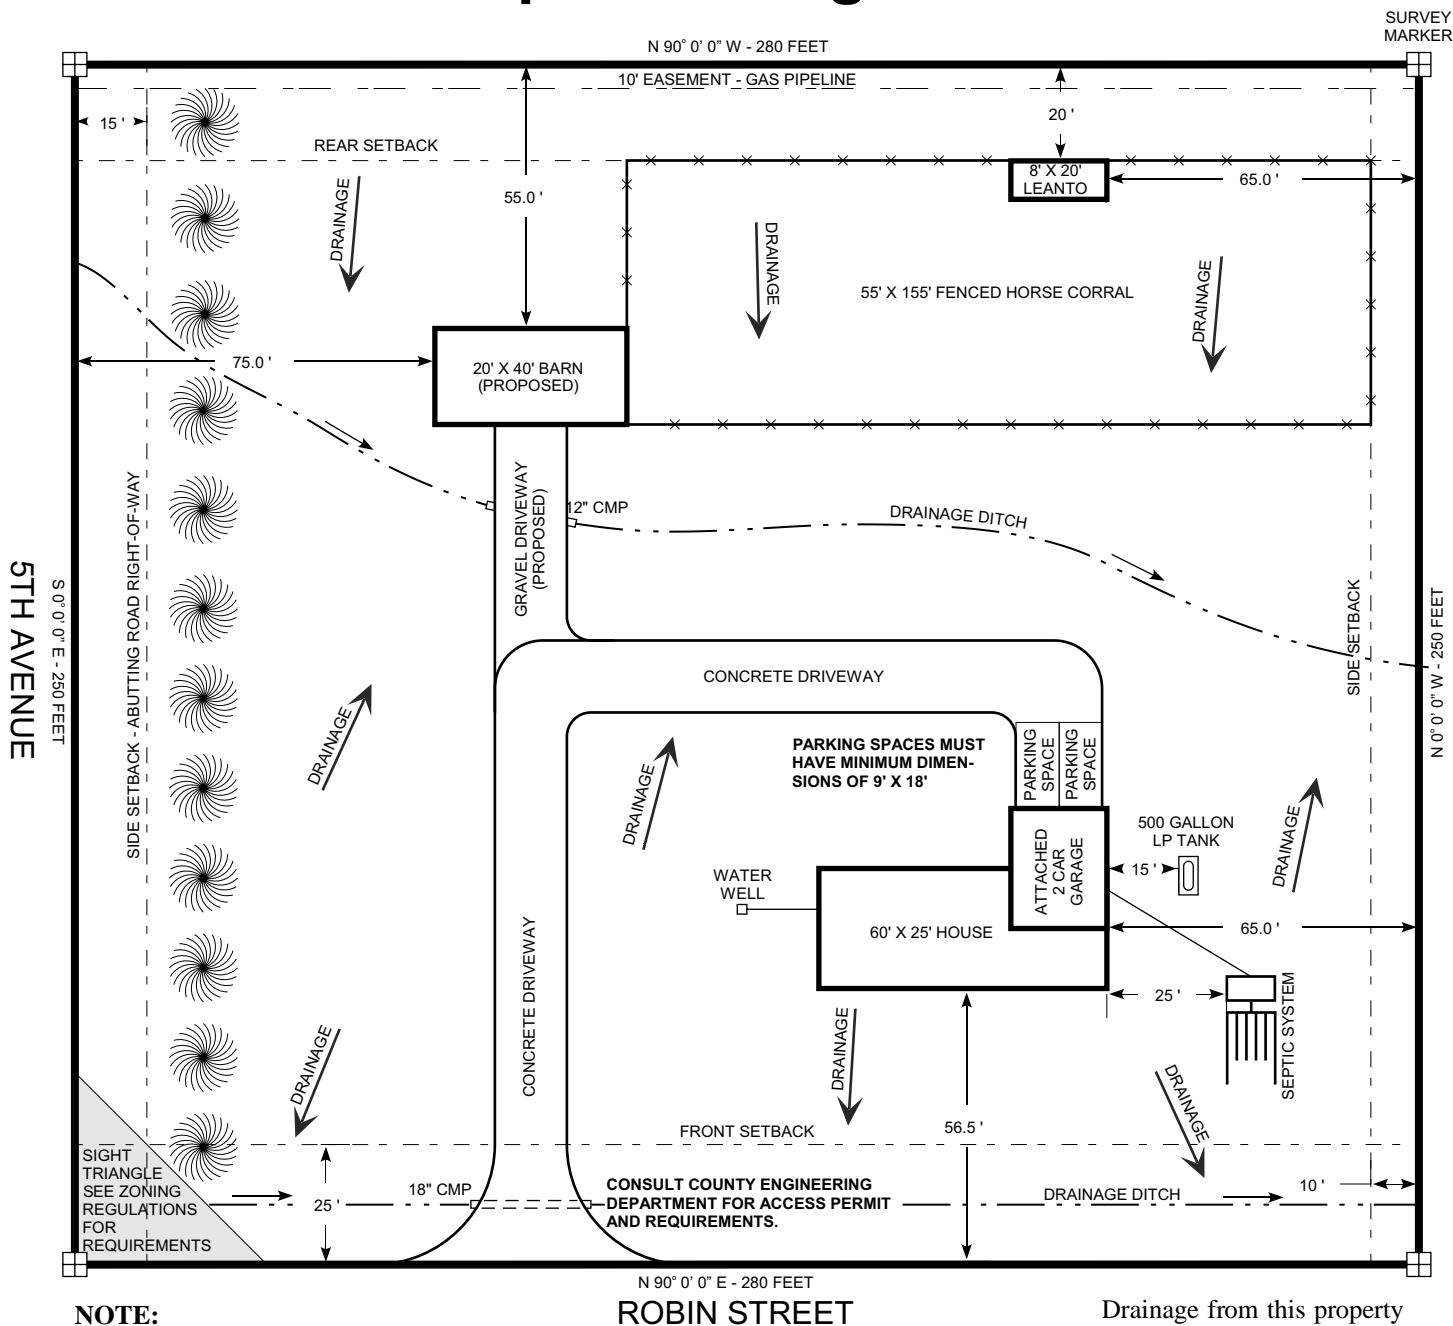


NOTE:

Show detail of any necessary improvements (i.e. Culverts, Ditches, Berms, etc.)


SEE EXAMPLES BELOW

(SHOW DIMENSIONS OF DITCH/BERM)

TYPICAL DITCH

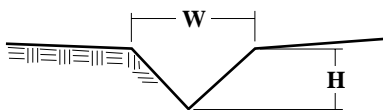

TYPICAL BERM

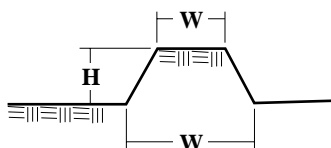

ROBIN STREET

Key



Drainage from this property will not adversely affect adjacent property owners.



Prepared by:
John E. McDoe, Engineer